



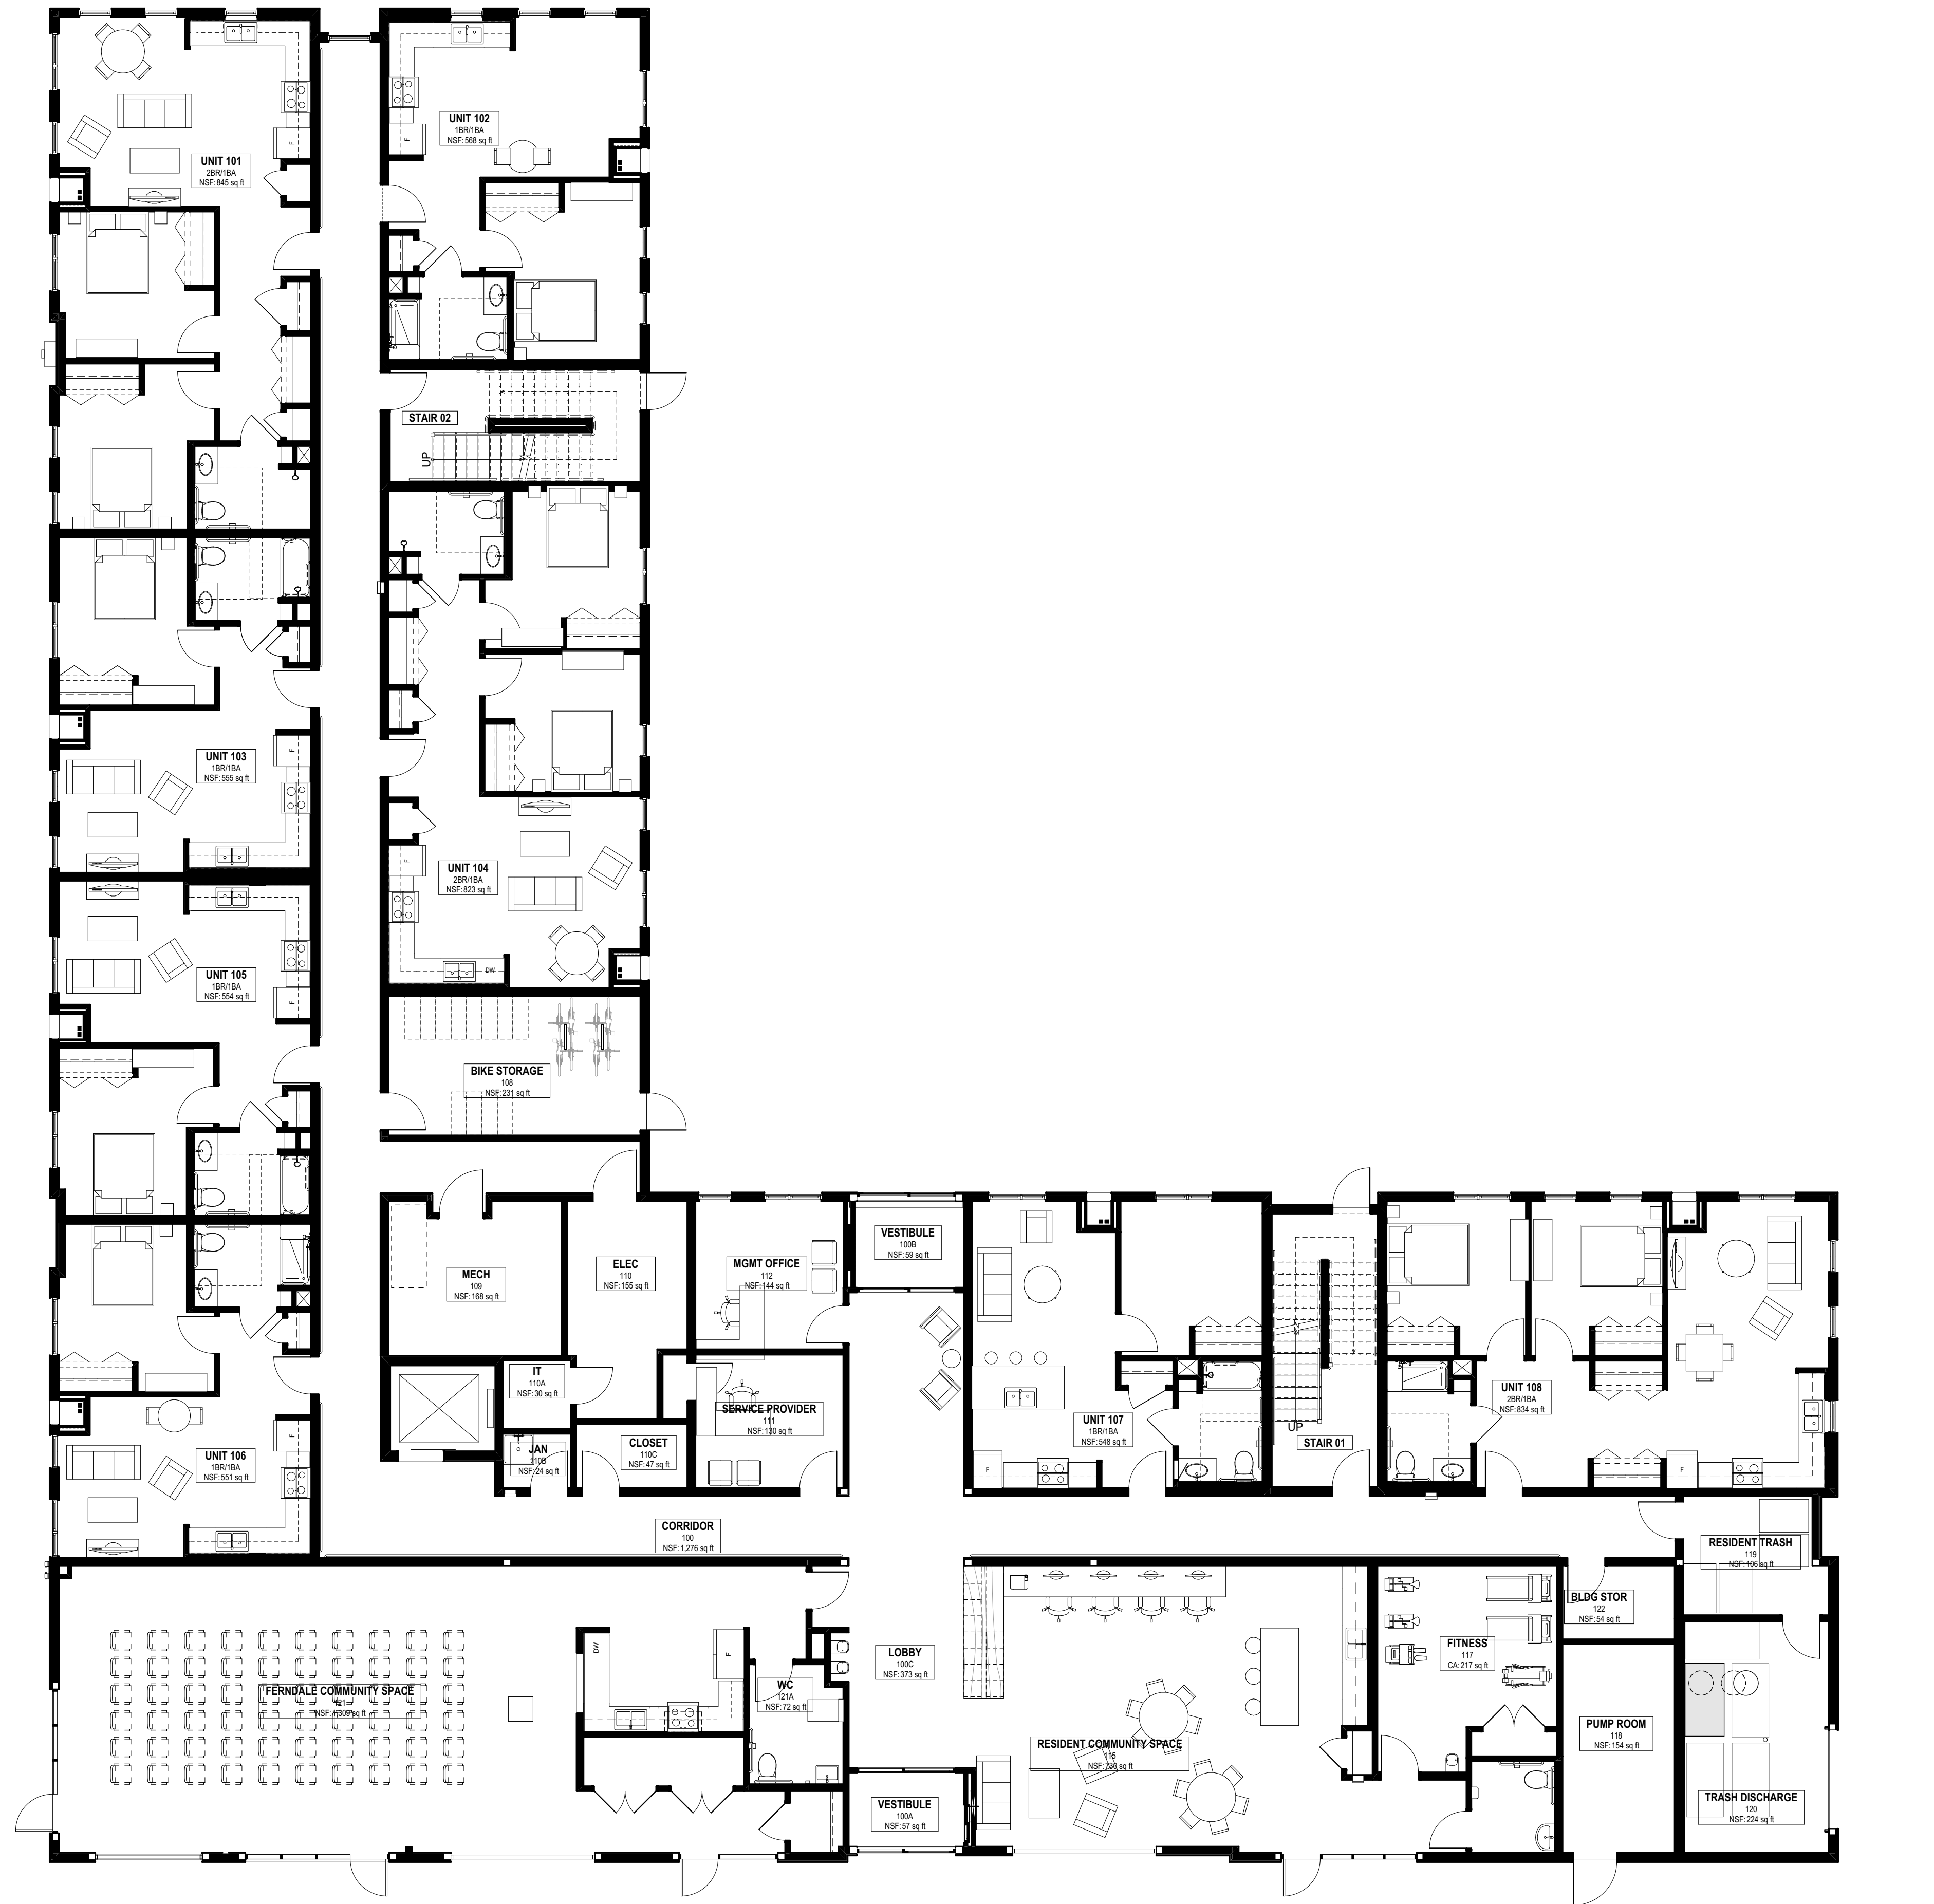



1 1st Floor Plan
SCALE: 1/8" = 1'-0"



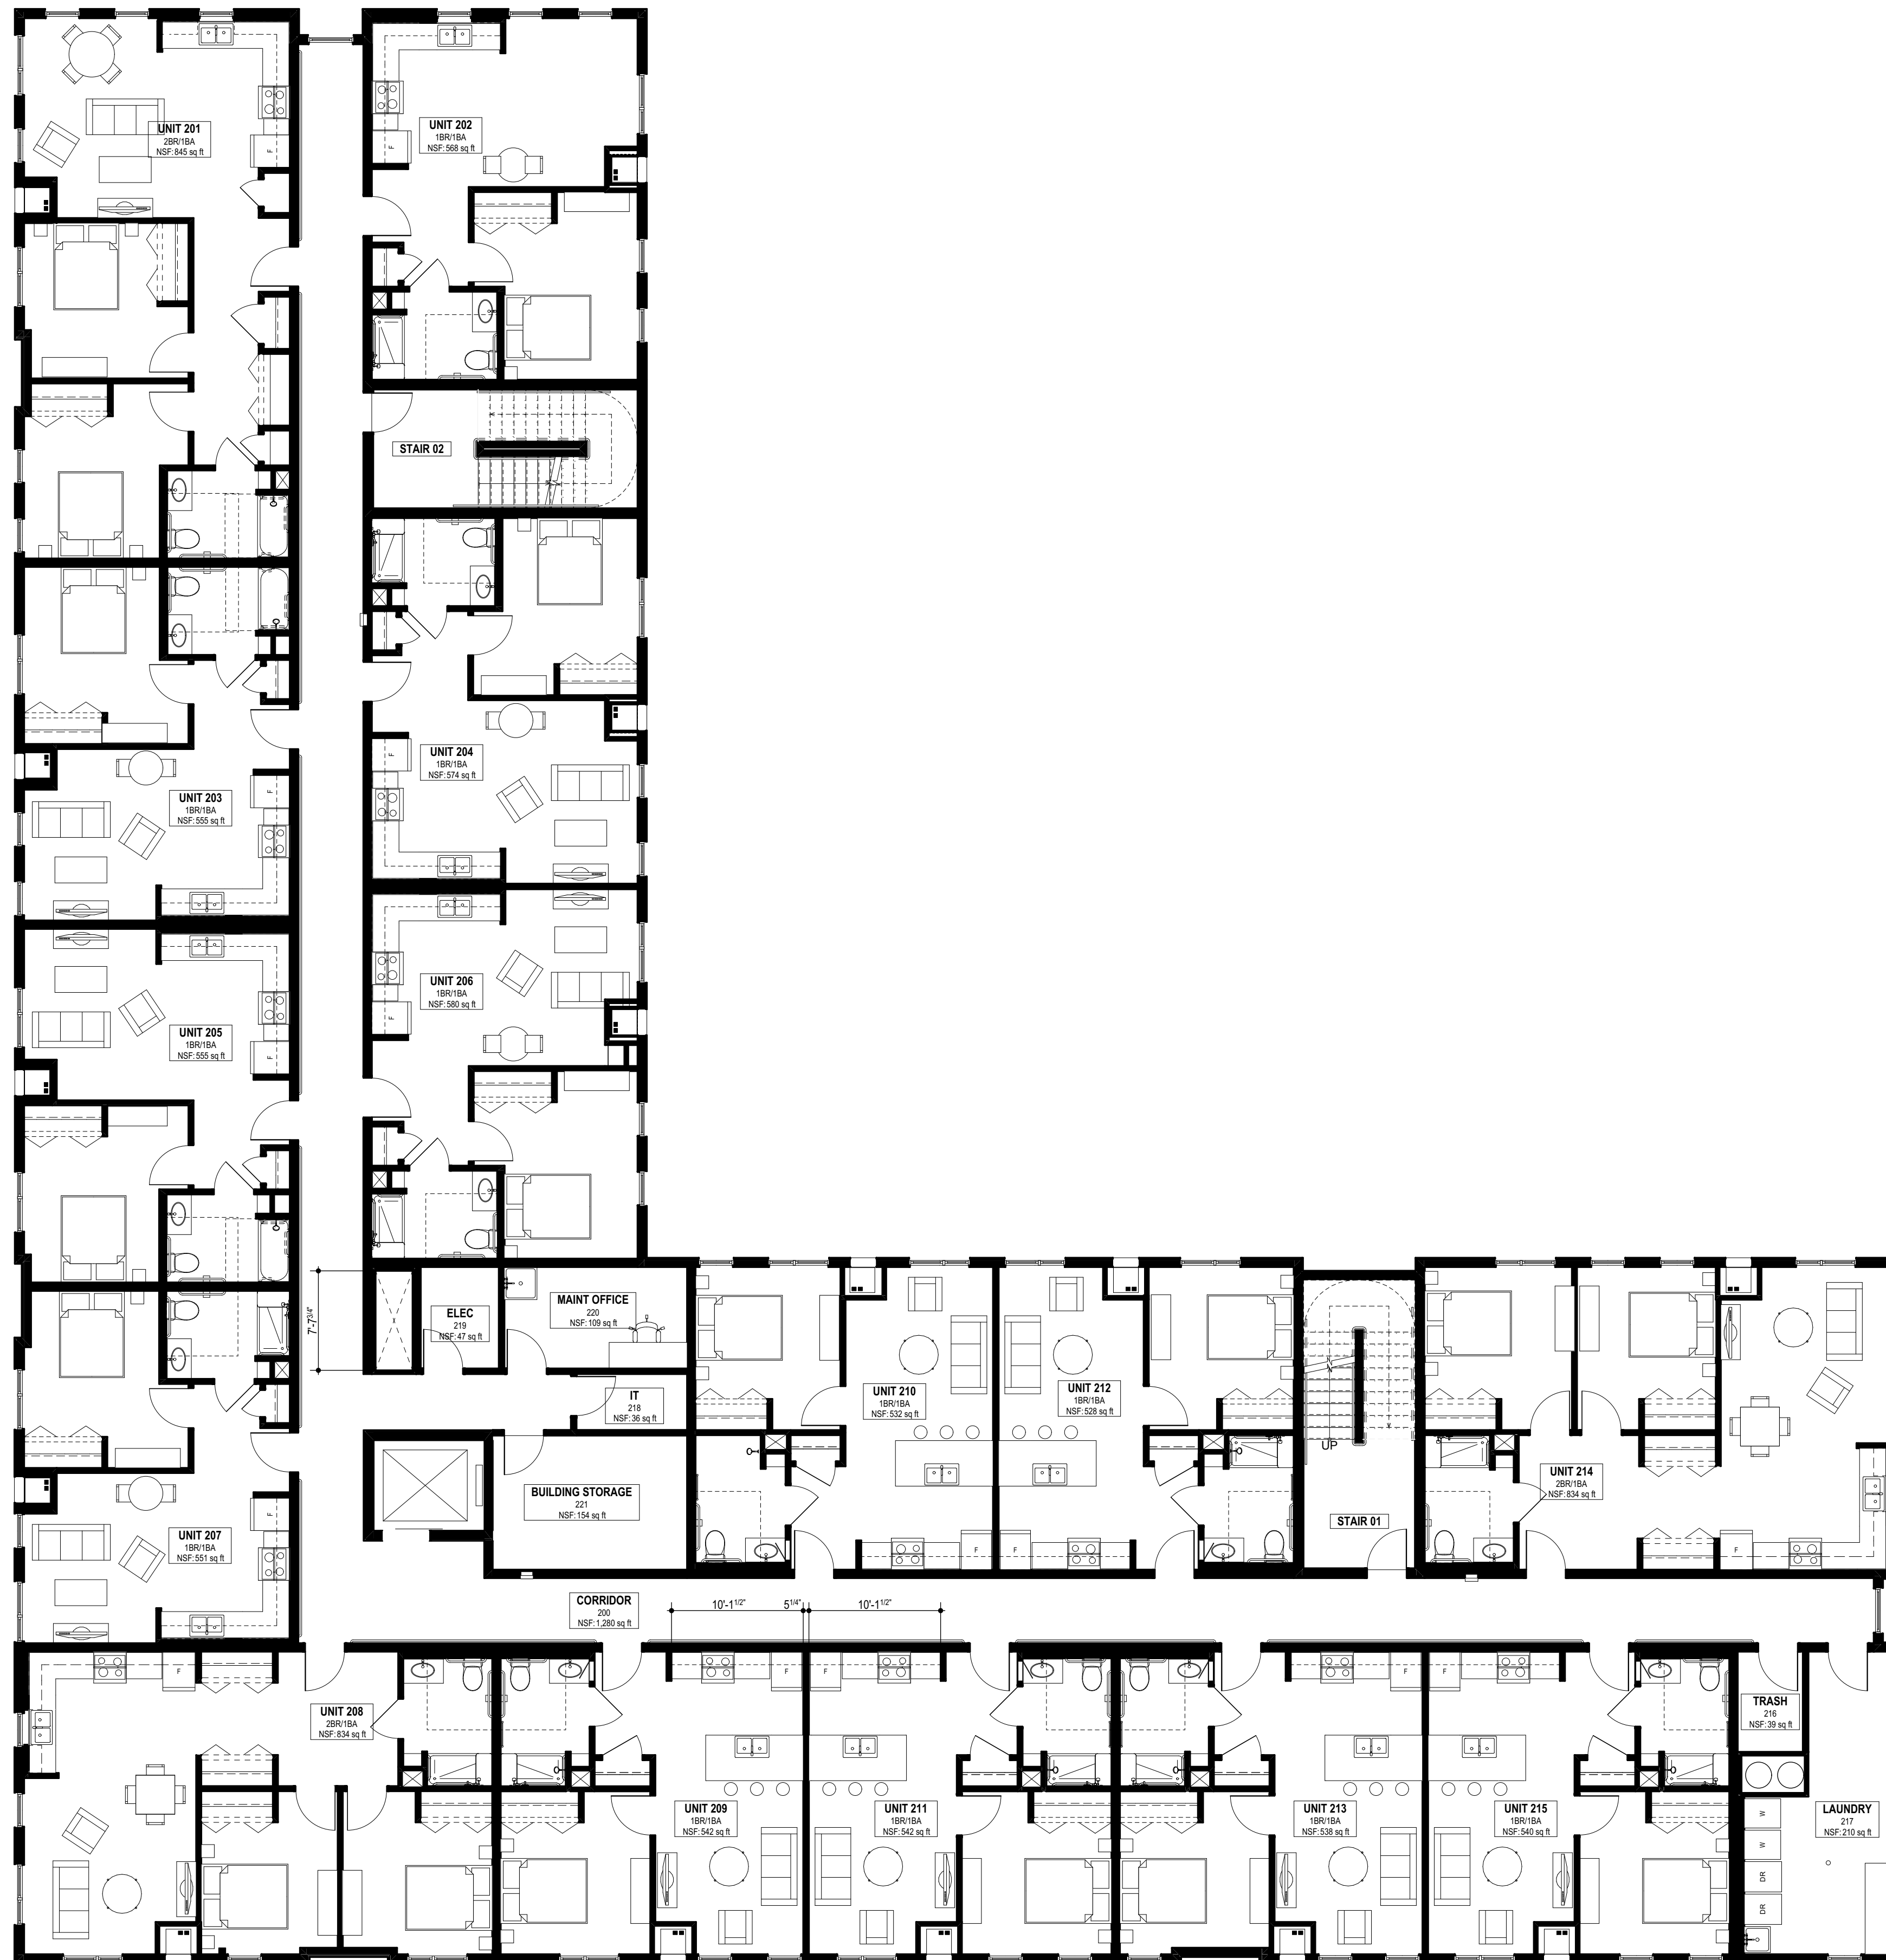



1 2nd Floor Plan
SCALE: 1/8" = 1'-0"

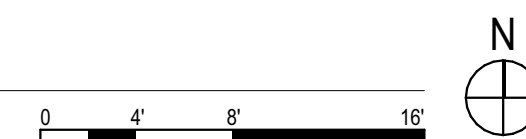

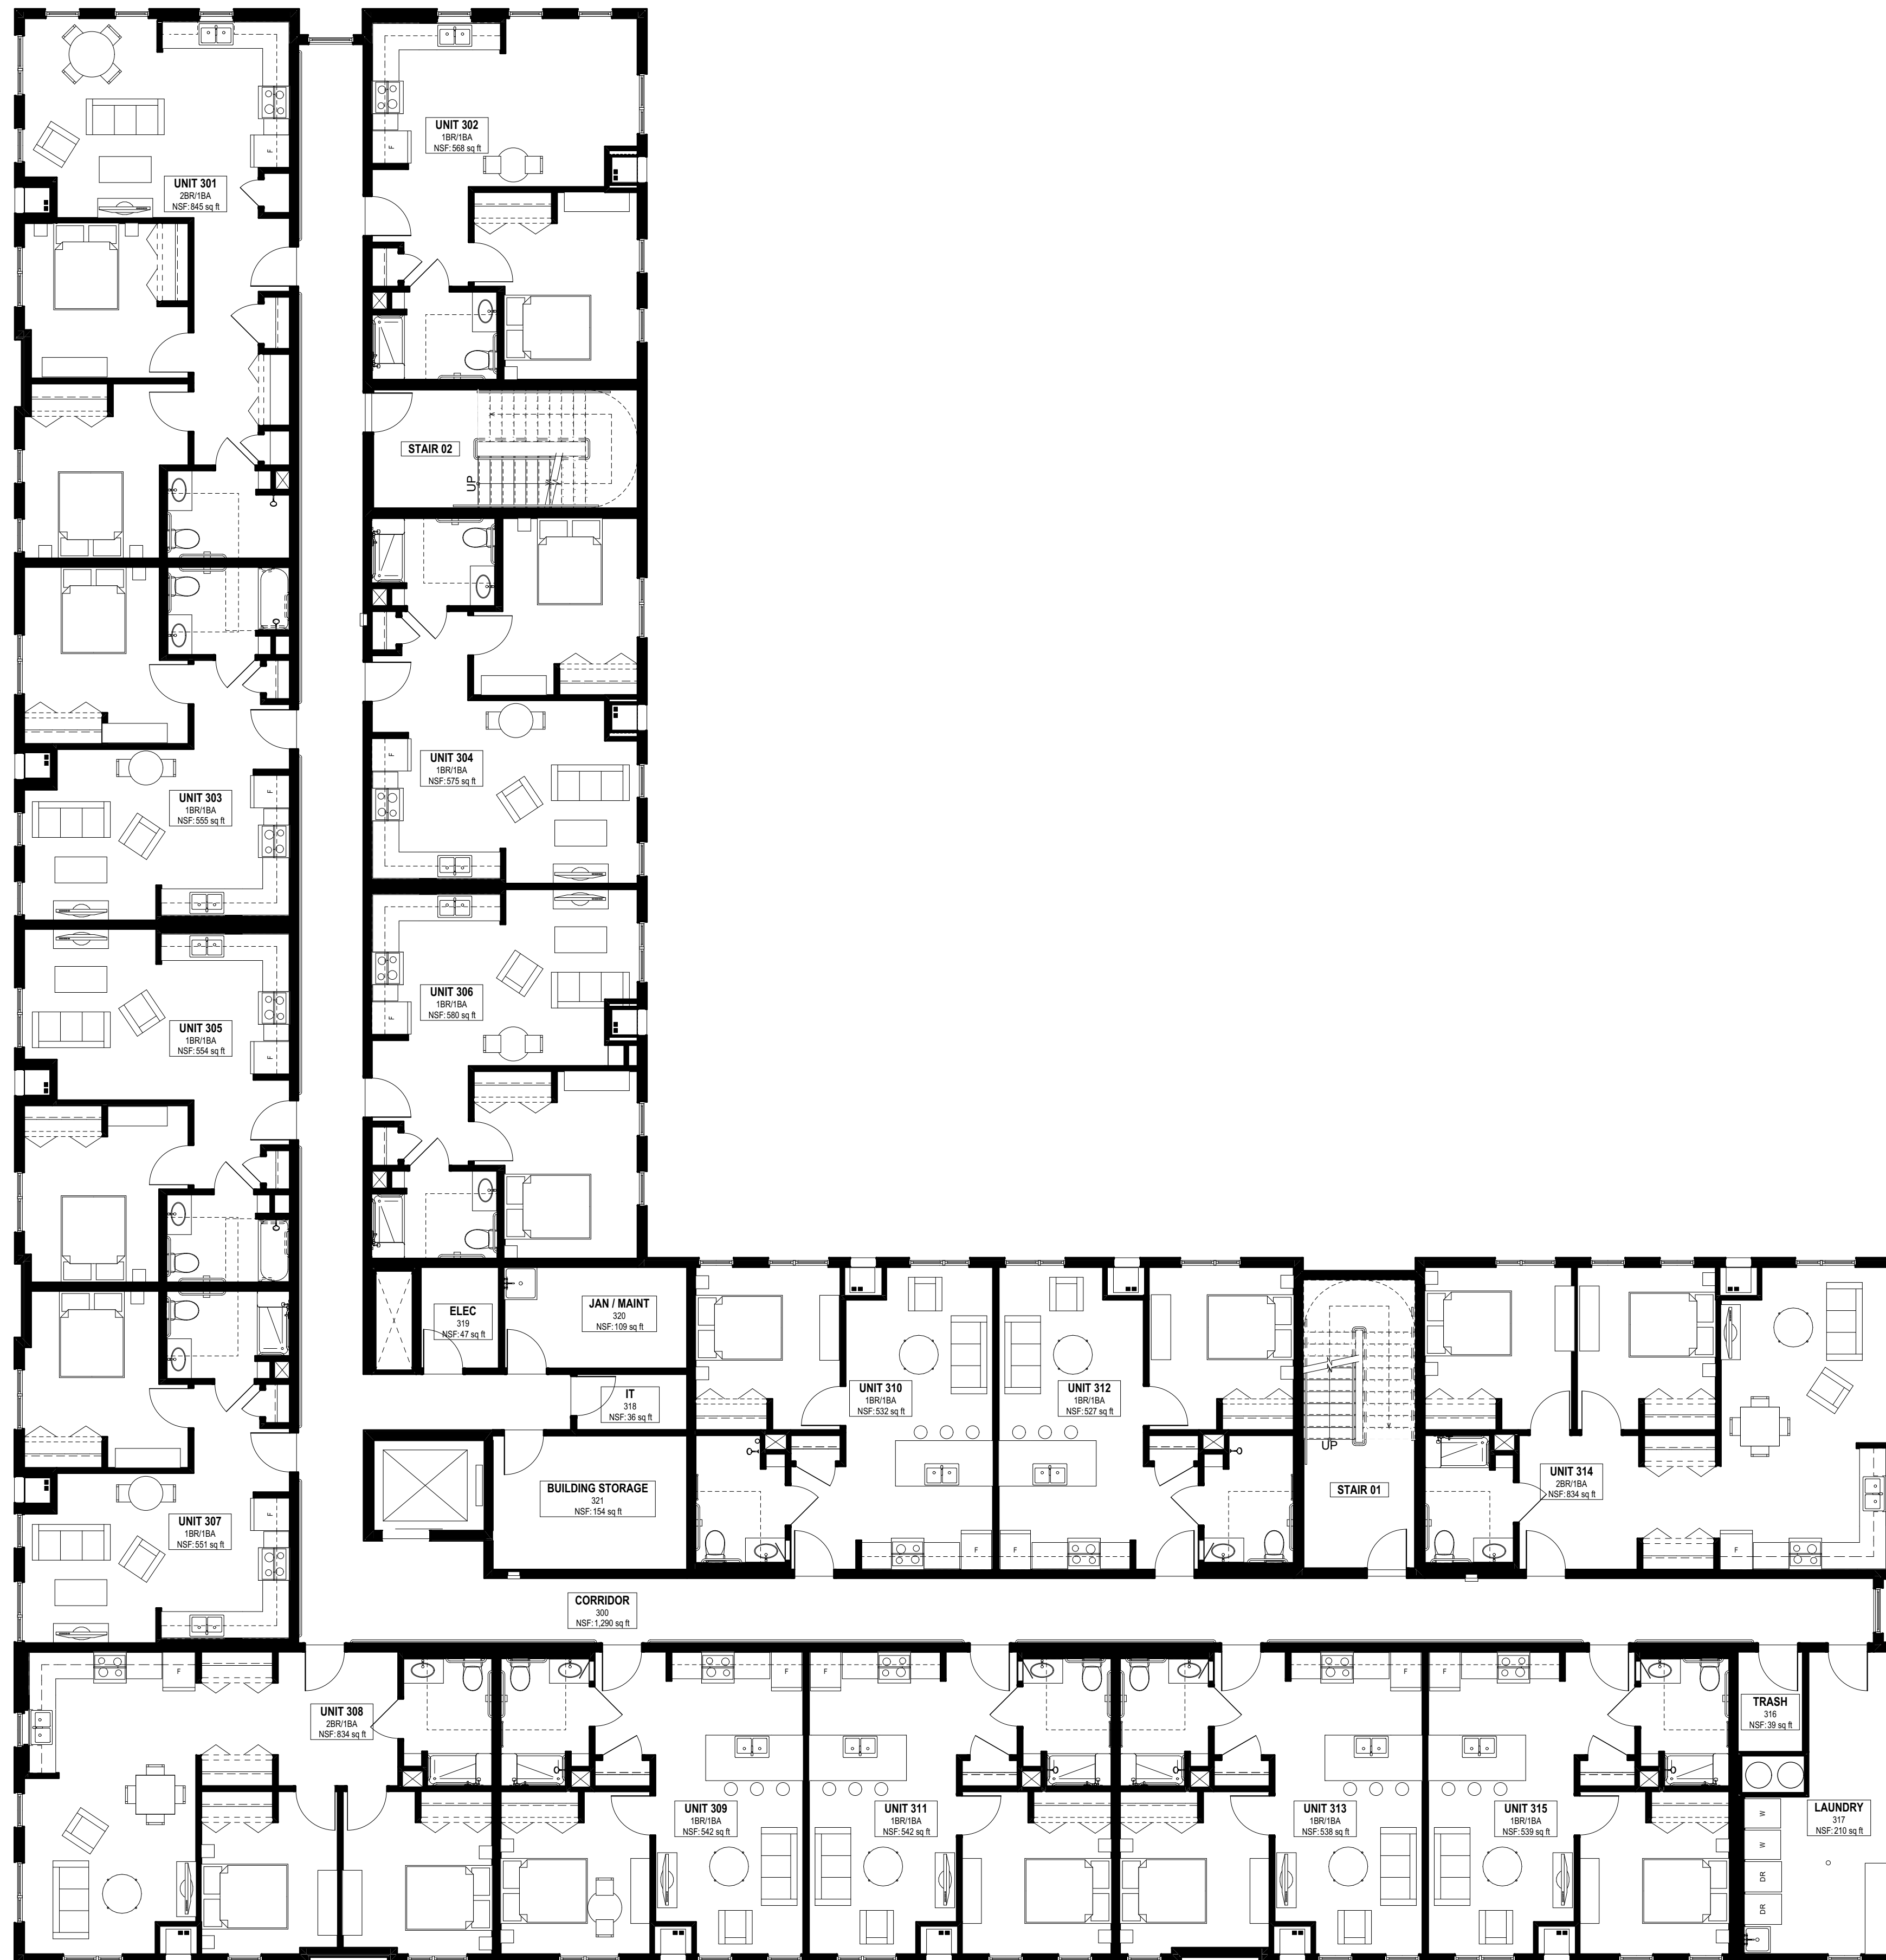

1 3rd Floor Plan
SCALE: 1/8" = 1'-0"

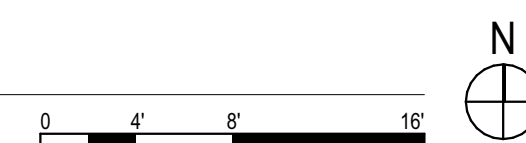

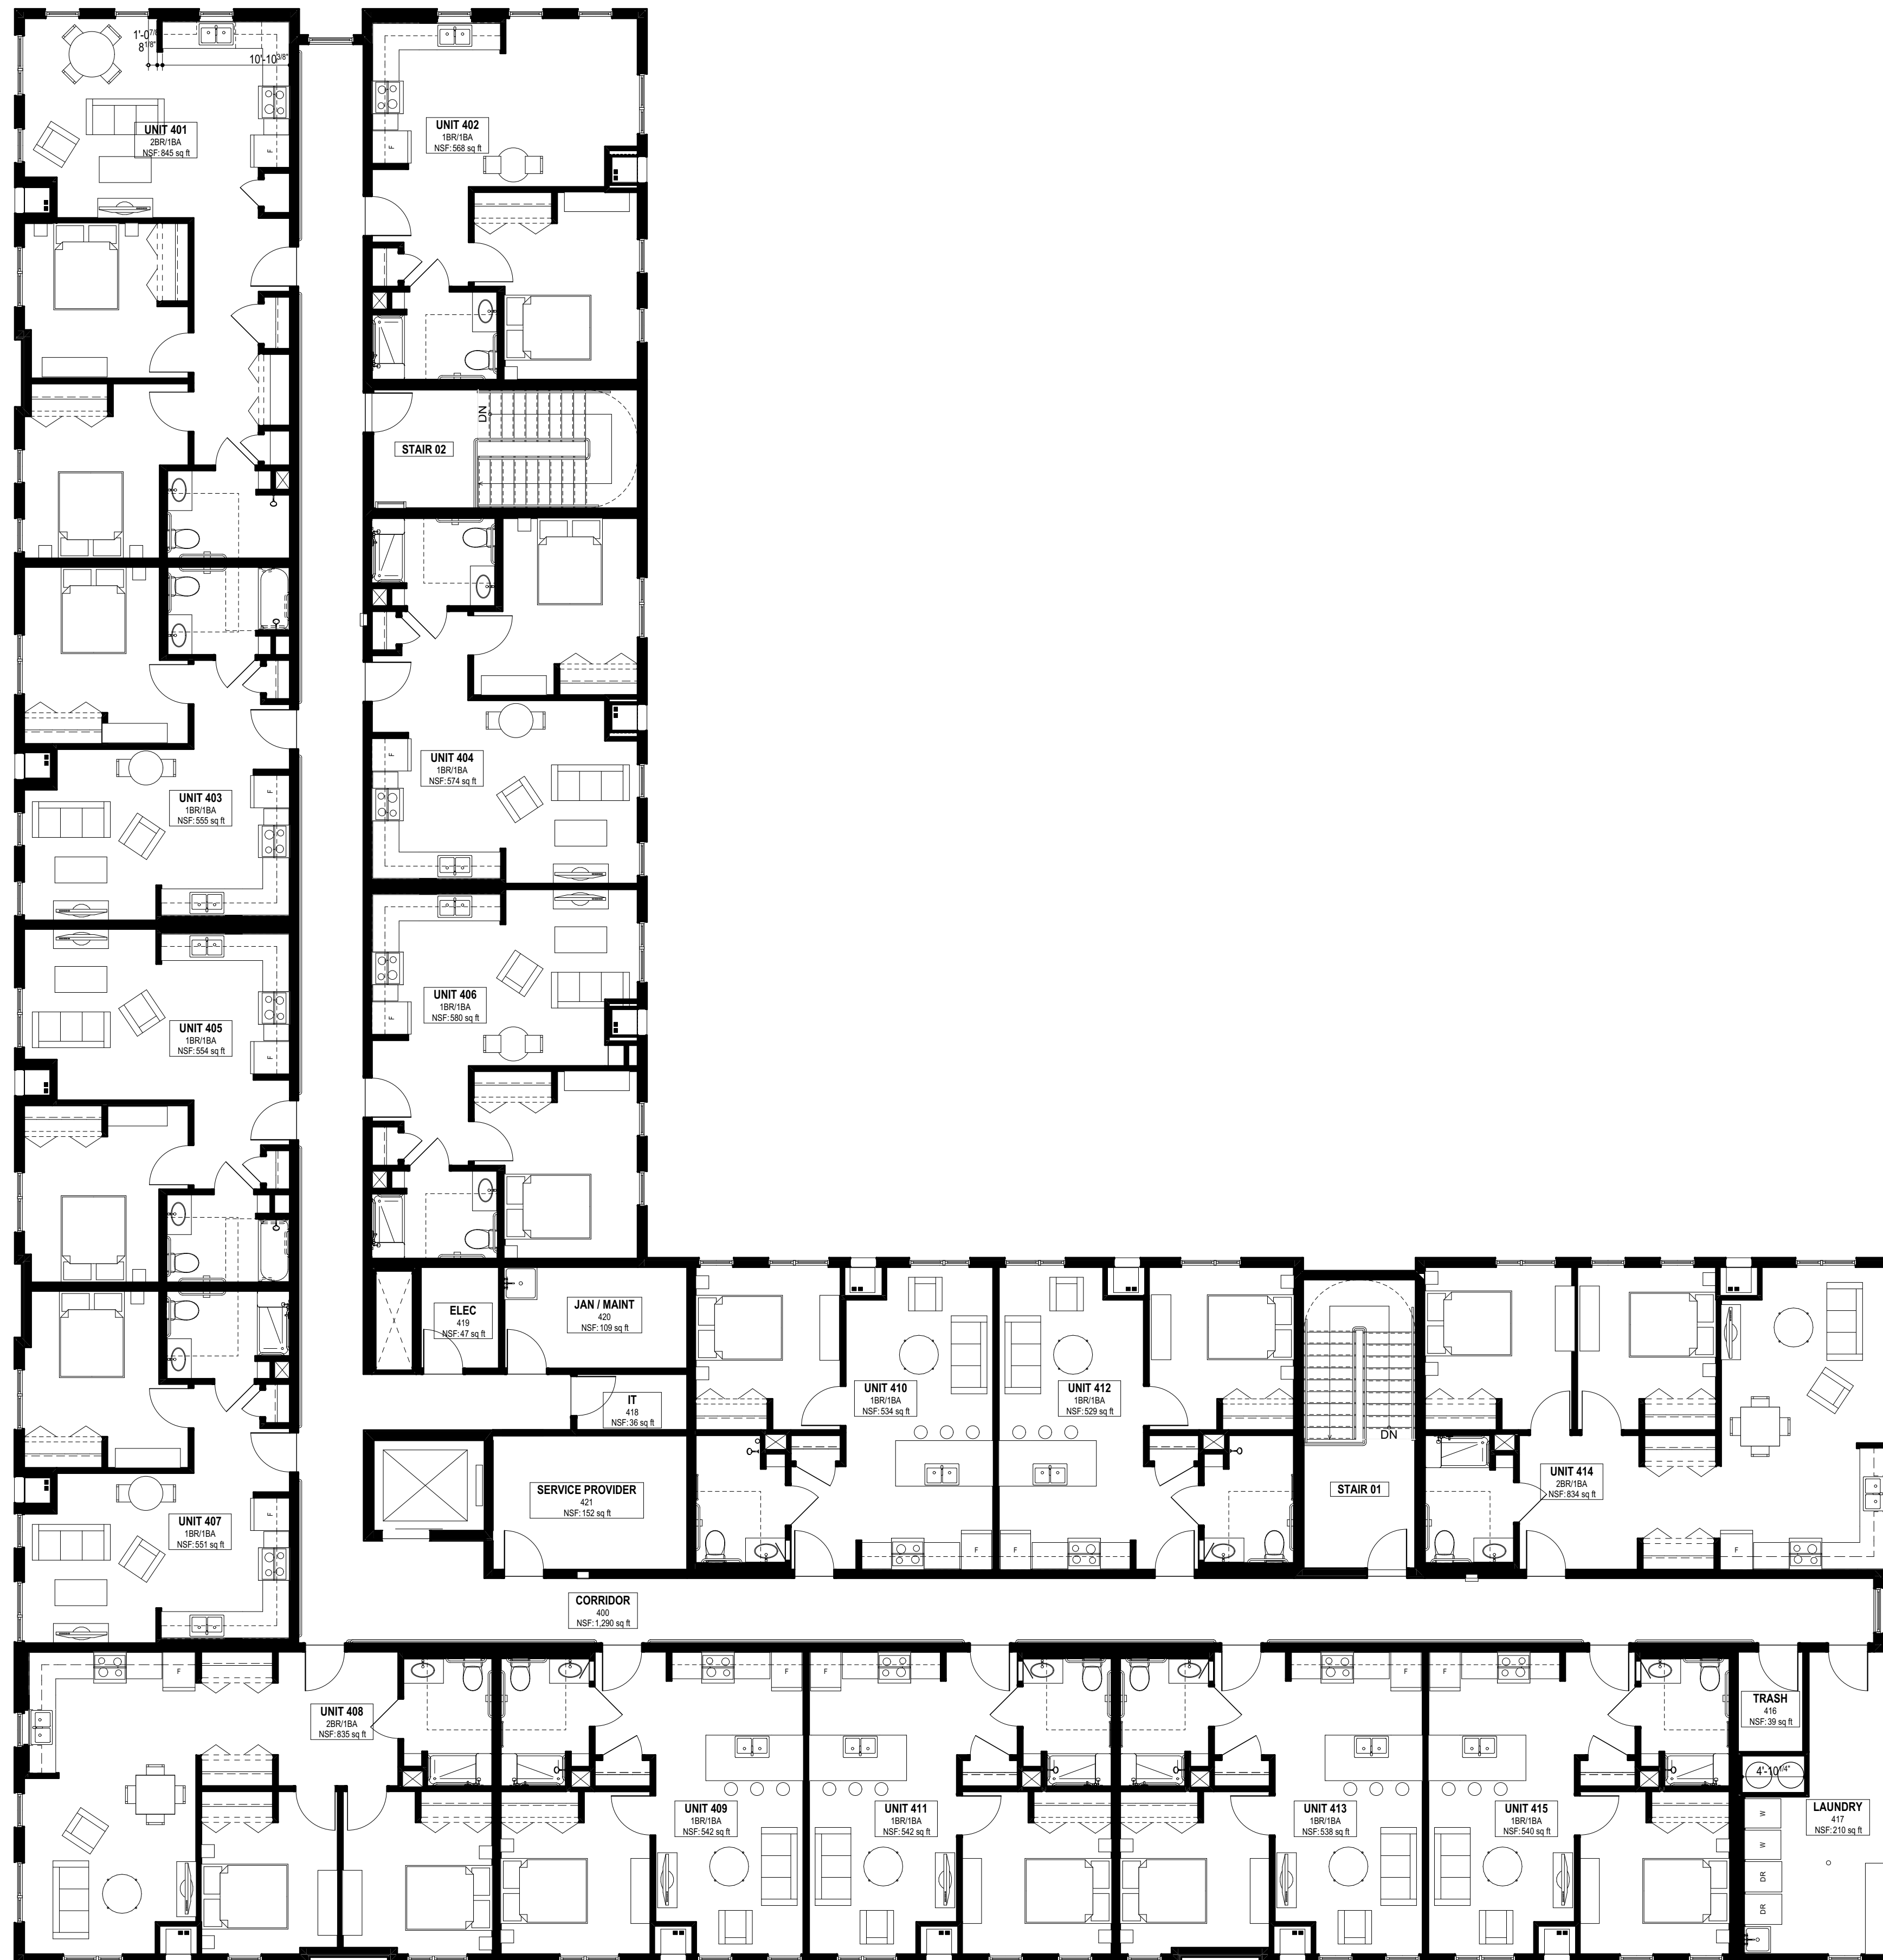

1 4th Floor Plan
SCALE: 1/8" = 1'-0"

