




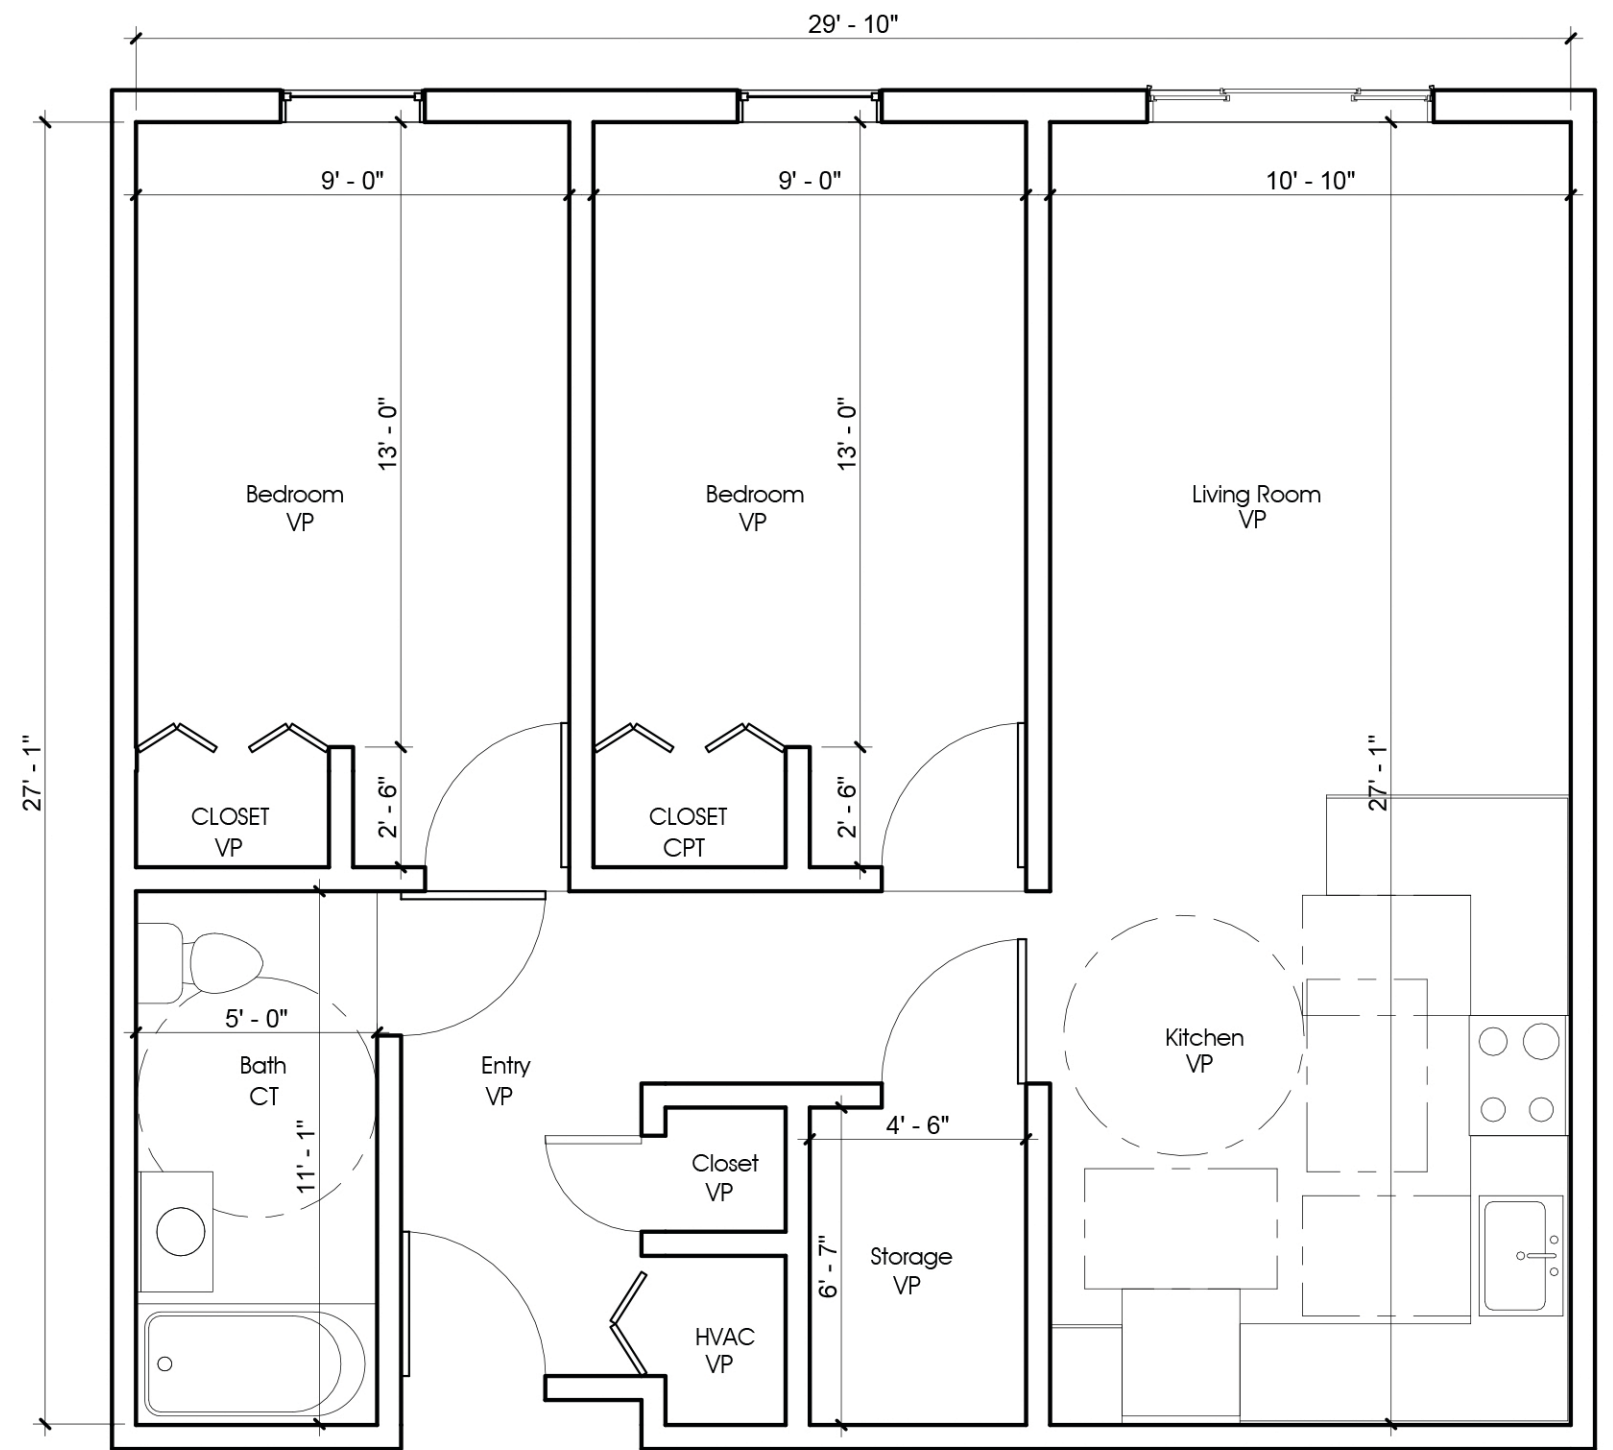

ROOM FINISH LEGEND	
CT: CERAMIC FLOOR TILE	VP: VINYL PLANK FLOORING

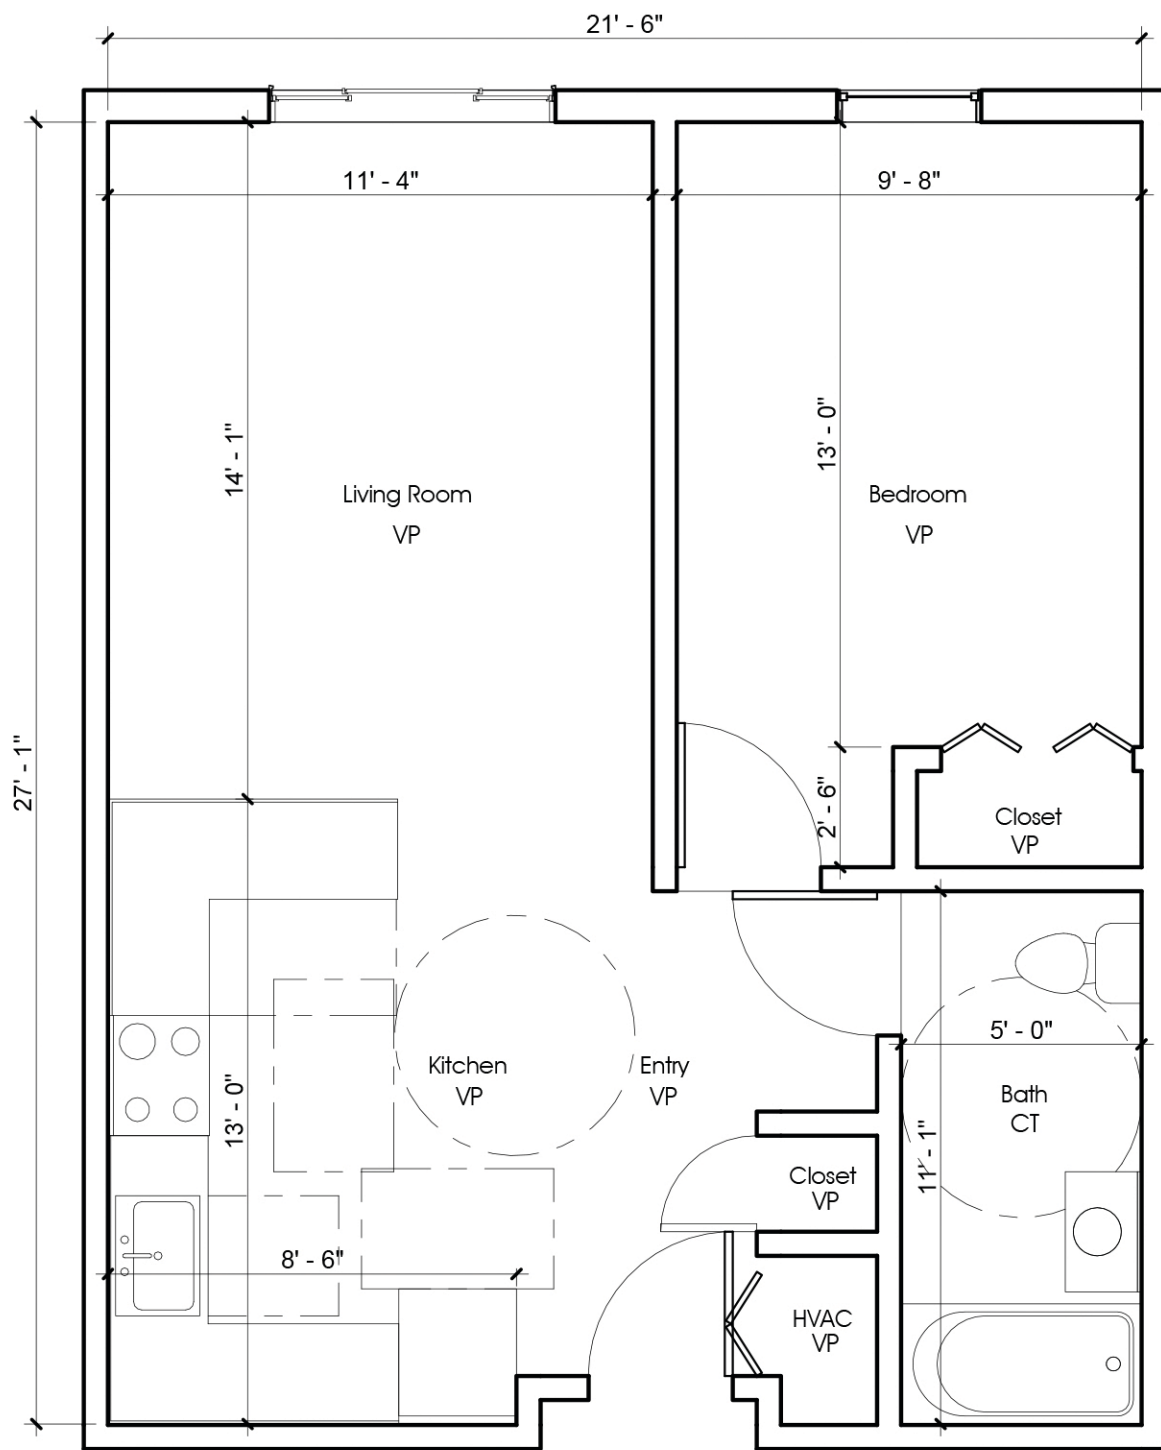

FEBRUARY 12, 2016

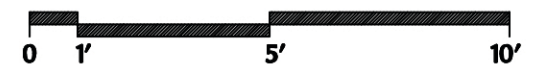

THE PEARL
 RICHMOND & PEARL STREETS MCHENRY, ILLINOIS

TITLE: UNIT FLOOR PLANS
 CORDOGAN CLARK & ASSOCIATES, INC.
 ARCHITECTS ■ ENGINEERS

SHEET: A6.0